


- 01- MAIN LOBBY ACCESS VESTIBULE
- 02- RECEPTION AREA
- 03- SEATING AREA
- 04- SOUTH WING ELEVATOR'S LOBBY WAITING AREA
- 05- SOUTH WING ELEVATOR'S LOBBY
- 06- NORTH WING ELEVATOR'S LOBBY WAITING AREA
- 07- NORTH WING ELEVATOR'S LOBBY
- 08- SOUTH WING SERVICE ELEVATOR
- 09- SOUTH WING ELECTRICAL ROOM
- 10- SOUTH WING SERVICE STAIRS
- 11- NORTH WING SERVICE ELEVATOR
- 12- NORTH WING ELECTRICAL ROOM
- 13- NORTH WING SERVICE STAIRS
- 14- MAIL SORTING ROOM
- 15- MAIL ROOM
- 16- BAMBOO GARDEN
- 17- CONDO ASSOCIATION WAITING ROOM
- 18- FAX- COPY ROOM
- 19- CONDO ASSOCIATION OFFICE
- 20- WOMEN'S BATHROOM
- 21- MEN'S BATHROOM
- 22- FIRE COMMAND ROOM
- 23- SOUTH AND NORTH EXPANSION TERRACES

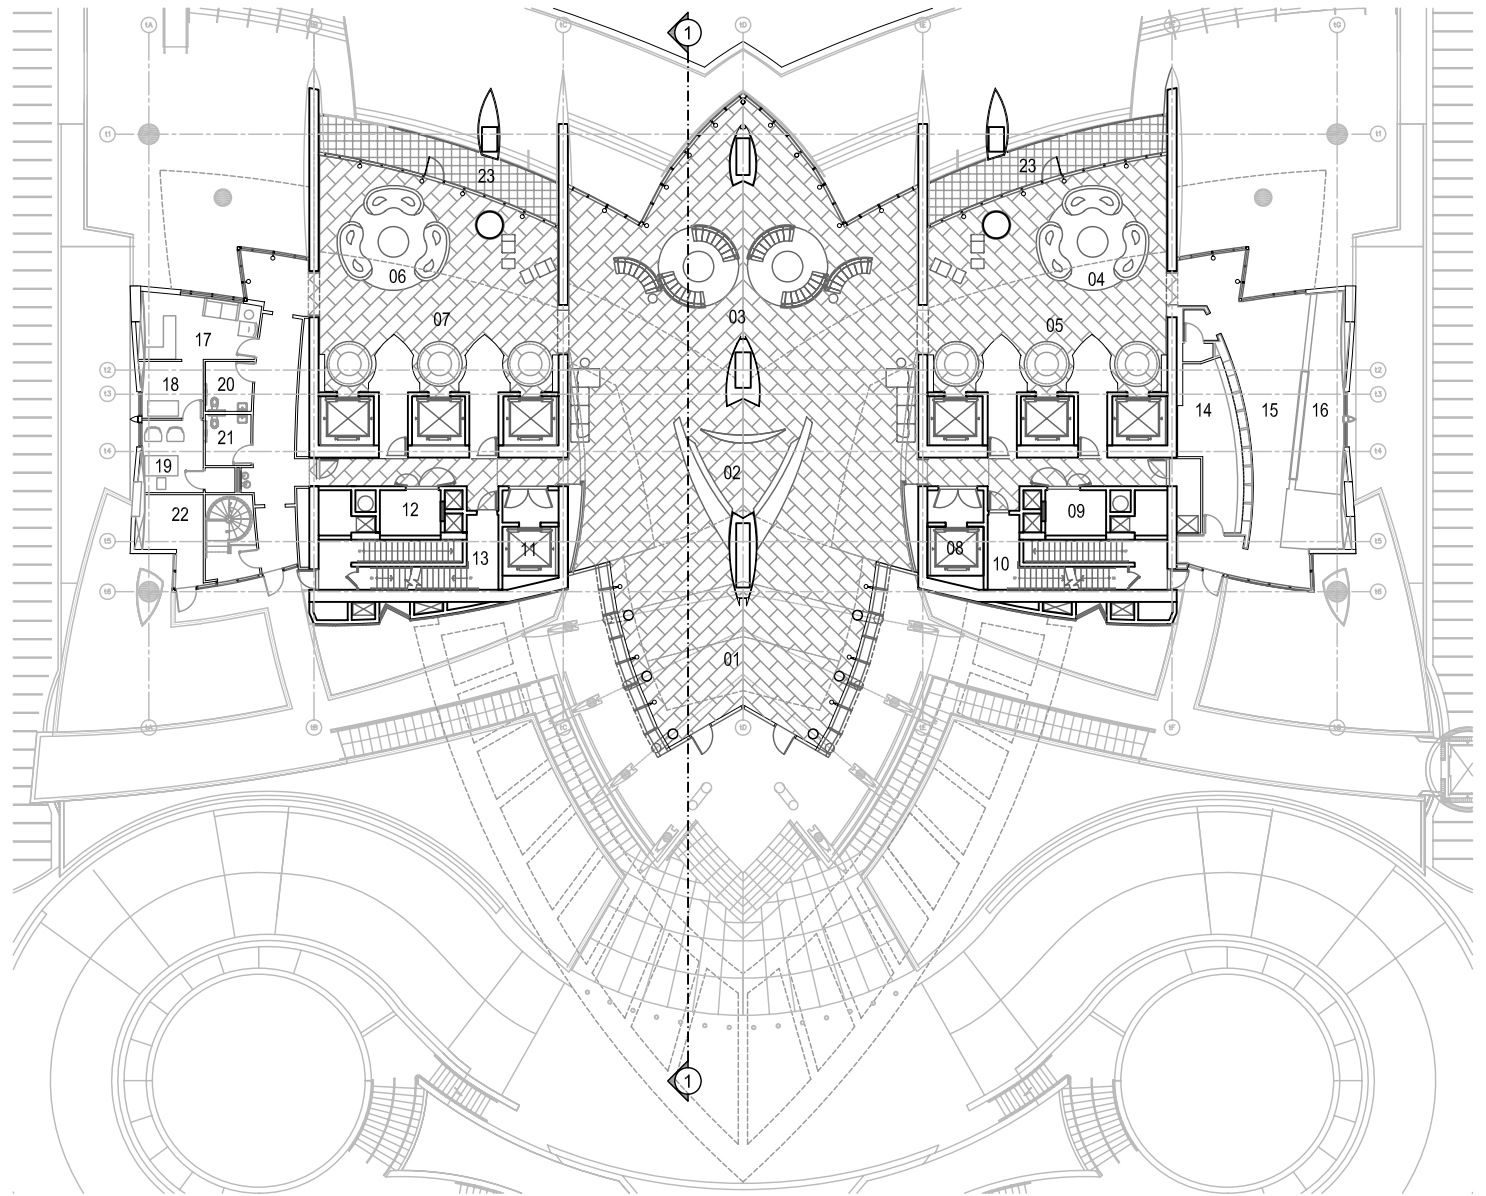

ACCESS LOBBY FLOOR PLAN (LEVEL +40'- 0" A.G.F)

