


- 01- SPA AND FITNESS CENTER RECEPTION AREA
- 02- SOUTH WING ELEVATOR'S LOBBY
- 03- NORTH WING ELEVATOR'S LOBBY
- 04- SOUTH WING SERVICE ELEVATOR
- 05- SOUTH WING ELECTRICAL ROOM
- 06- SOUTH WING SERVICE STAIRS
- 07- NORTH WING SERVICE ELEVATOR
- 08- NORTH WING ELECTRICAL ROOM
- 09- NORTH WING SERVICE STAIRS
- 10- FITNESS CENTER
- 11- AEROBICS ROOM
- 12- WOMEN'S LOUNGE
- 13- TREATMENT ROOM
- 14- SPA ENTRANCE VESTIBULE
- 15- WOMEN'S BATHROOM- DRESSING ROOM
- 16- WOMEN'S STEAM
- 17- WOMEN'S SAUNA
- 18- MEN'S BATHROOM- DRESSING ROOM
- 19- MEN'S STEAM
- 20- MEN'S SAUNA
- 21- MEN'S LOUNGE AREA
- 22- WEST POOL DECK
- 23- WEST SWIMMING POOL

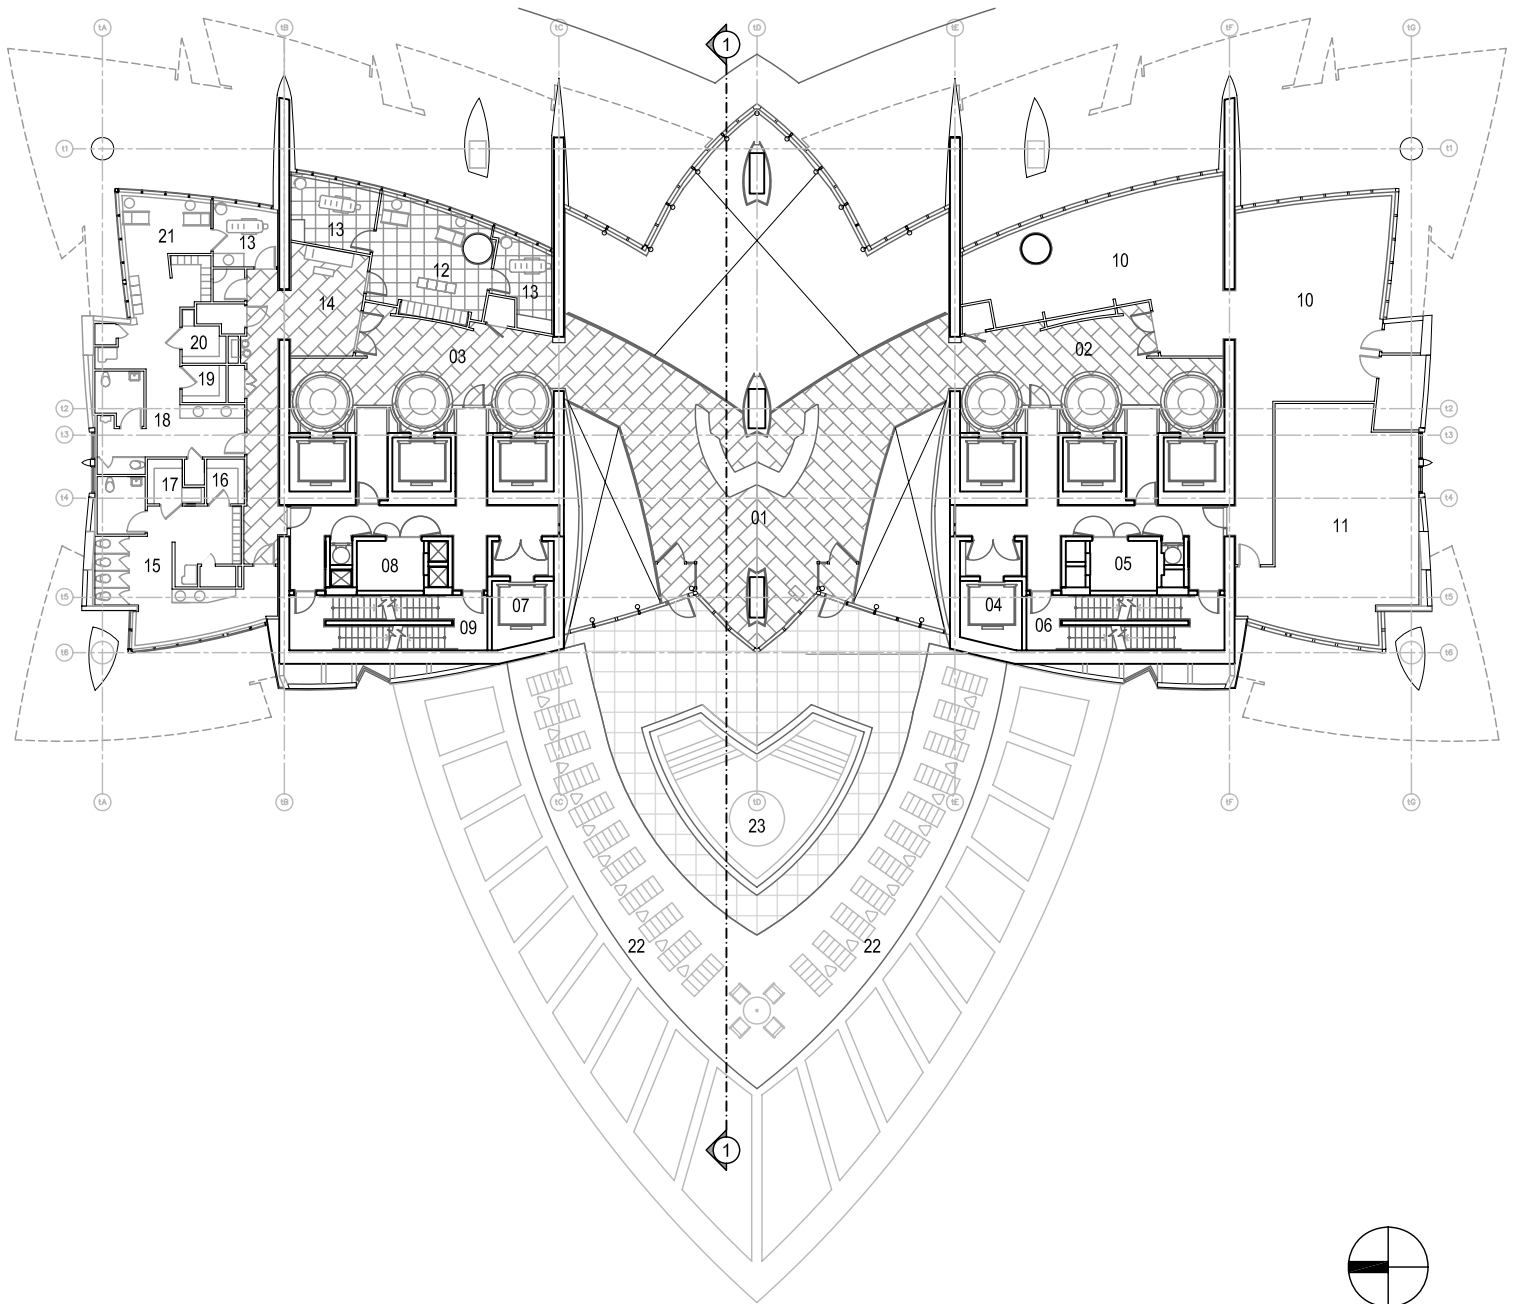

BUILDING AMENITIES FLOOR PLAN (MEZZANINE 2 - LEVEL + 65'- 4" A.G.F)

